

SA's Leading Past Year

Exam Paper Portal



You have Downloaded, yet Another Great
Resource to assist you with your Studies 😊

Thank You for Supporting SA Exam Papers

Your Leading Past Year Exam Paper Resource Portal

Visit us @ www.saexampapers.co.za



**SA EXAM
PAPERS**



basic education

Department:
Basic Education
REPUBLIC OF SOUTH AFRICA

SENIOR CERTIFICATE EXAMINATIONS

ENGINEERING GRAPHICS AND DESIGN P1

2018

MARKS: 100

TIME: 3 hours

This question paper consists of 6 pages.

Barcode label



INSTRUCTIONS AND INFORMATION

1. This question paper consists of FOUR questions.
2. Answer ALL the questions.
3. ALL drawings are in first-angle orthographic projection, unless otherwise stated.
4. ALL drawings must be prepared using pencil and instruments, unless otherwise stated.
5. ALL answers must be drawn accurately and neatly.
6. ALL the questions must be answered on the QUESTION PAPER, as instructed.
7. ALL the pages, irrespective of whether the question was attempted or not, must be re-stapled in numerical sequence in the TOP LEFT-HAND CORNER ONLY.
8. Time management is essential in order to complete all the questions.
9. Print your examination number in the block provided on every page.
10. Any details or dimensions not given must be assumed in good proportion.

FOR OFFICIAL USE ONLY											
QUESTION	MARKS OBTAINED				$\frac{1}{2}$	SIGN	MODERATED				$\frac{1}{2}$
1											
2											
3											
4											
TOTAL											
	2	0	0				2	0	0		

FINAL CONVERTED MARK

100

CHECKED BY


COMPLETE THE FOLLOWING:

CENTRE NUMBER

CENTRE NUMBER

EXAMINATION NUMBER

EXAMINATION NUMBER

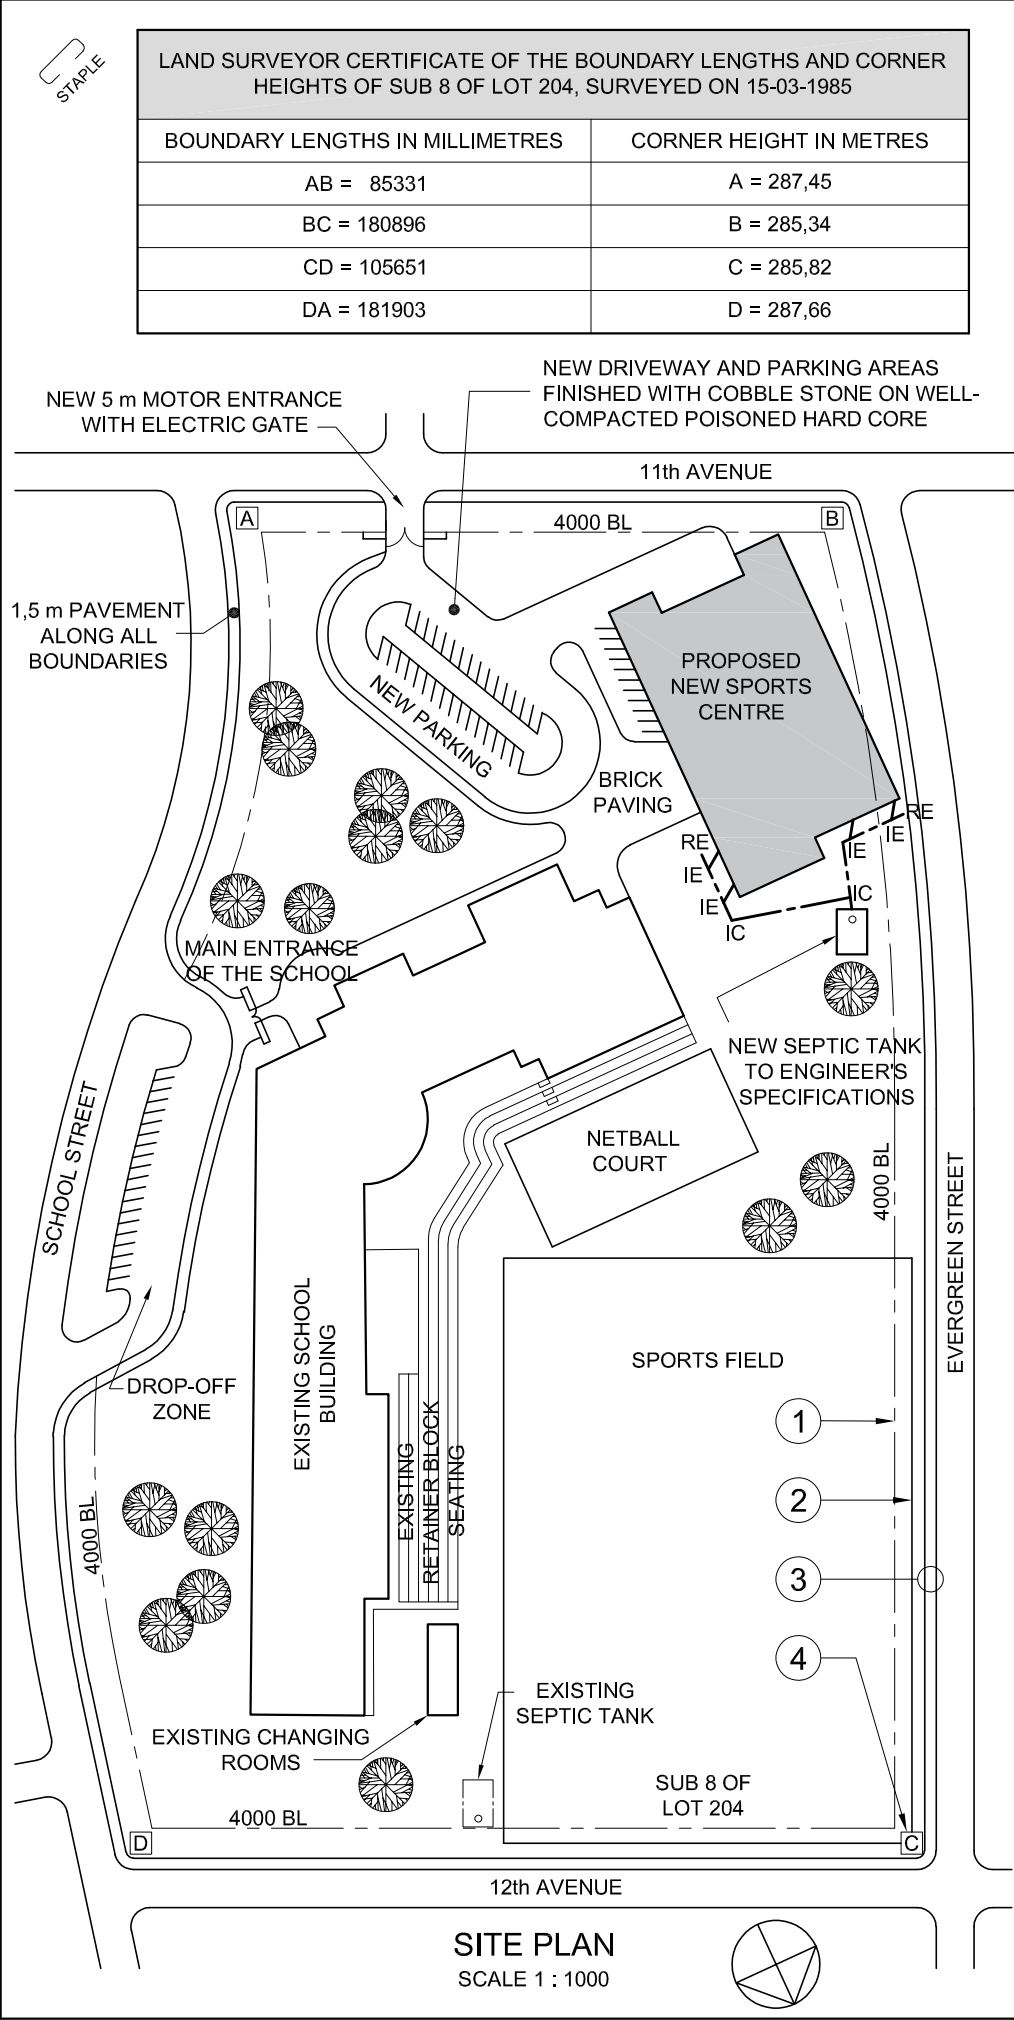


- NOTES:
- Contractors must verify all dimensions and levels on site before commencing work. Architects to be notified immediately of any discrepancies.
 - All civil work must be signed off by a qualified engineer.
 - All new finishes to match existing finishes.
 - Existing 2,3 m high steel palisade security fence must remain.

ARCHITECT'S SIGNATURE

CLIENT'S SIGNATURE

ANSWER 20

In the space below, draw, in neat freehand, the top view of the SANS 10143 graphical symbol for a DOUBLE SINK UNIT.

 

A	6 OCTOBER	VOEG HEKKE BY
REVISION	DATE	DESCRIPTION
KLA ARCHITECTS		
9 MAIN ROAD QUEENSTOWN 083 792 2092 kla@hotmail.com		
PRINTED BY TRUE PRINT		DATE OF PRINT 2017-10-17
DRAWING TITLE SITE PLAN		
PROJECT PROPOSED NEW SPORTS CENTRE AND PARKING FOR JUNIPER HIGH SCHOOL, SUB 8 OF LOT 204, 38 SCHOOL STREET, GLENDOWER.		
PROJECT NUMBER KLA/NFJ/-2018		DRAWING NUMBER TH 17-05-NM/J
DATE 2017-04-13	DRAWN BENNY	CHECKED SOPHIE
REFERENCE CODE Q1P1-J2018		SCALE 1 : 1000



QUESTION 1: ANALYTICAL (CIVIL)

Given:


The site plan of an existing school with a proposed new sports centre and parking, a title panel and a table of questions. The drawing has not been prepared to the indicated scale.

Instructions:

Complete the table below by neatly answering the questions, which refer to the accompanying drawing and title panel. [30]

QUESTIONS		ANSWERS		
1	What scale is indicated for the drawing?		1	
2	What was Benny responsible for?		1	
3	What is the complete number of the LOT?		1	
4	How many revisions have been made to the drawing?		1	
5	What does the abbreviation IC stand for?		1	
6	How many trees are on the LOT?		1	
7	What security feature surrounds the LOT?		1	
8	What finish must be applied to the new driveway?		1	
9	What sewerage system is proposed for the new sports centre?		1	
10	Off which street is the main entrance of the school?		1	
11	What does the line at 1 indicate?		1	
12	What does the line at 2 indicate?		1	
13	What do the two lines in the circle at 3 indicate?		1	
14	What does the letter in the box at 4 represent?		1	
15	Which elevation of the proposed new sports centre faces the main entrance of the school?		2	
16	What is the length of the north eastern boundary in metres?		2	
17	With reference to the building regulations, why would this proposed site plan not be approved?		2	
18	In the space below (ANSWER 18), determine the perimeter of the proposed new sports centre in metres.		3	
19	In the space below (ANSWER 19), determine the total area of the proposed new sports centre in square metres.		3	
20	In the space provided in the title panel (ANSWER 20), draw, in neat freehand, the top view of the SANS 10143 graphical symbol for a DOUBLE SINK UNIT.		4	
TOTAL			30	

ANSWER 18: Show ALL calculations.

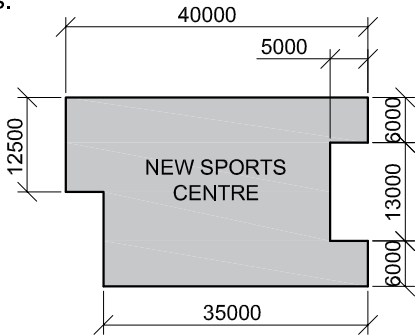

ANSWER 19: Show ALL calculations.


EXAMINATION NUMBER	
EXAMINATION NUMBER	2




QUESTION 2: SOLID GEOMETRY

- Given:**
- The incomplete front view and the top view of a hollow open-ended right square prism that has been shaped to fit around a hollow open-ended right regular hexagonal prism. The axes of both hollow prisms lie in a common vertical plane.
 - An auxiliary view of the square prism

- Instructions:**
Draw, to scale 1 : 1, the following:
- 2.1 The given top view
 - 2.2 The complete front view, clearly showing the curve of interpenetration
 - 2.3 The complete right view, clearly showing the curve of interpenetration
- Planning is essential.
 - Show ALL hidden detail.
 - Show ALL construction.
- [37]

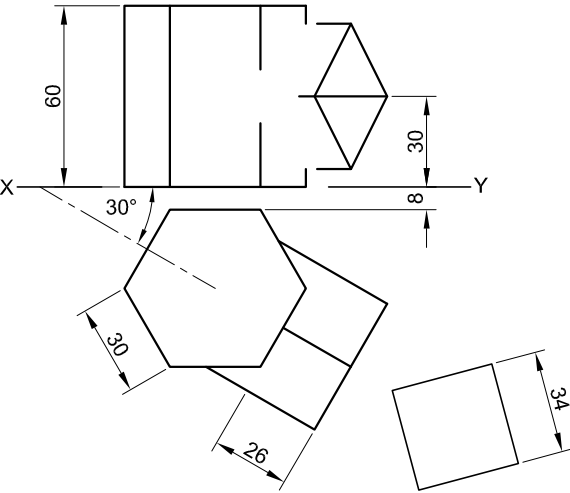

ASSESSMENT CRITERIA					
1	TOP VIEW	7			
2	FRONT VIEW	14 ½			
3	RIGHT VIEW	15 ½			
PENALTIES (-)					
TOTAL		37			
EXAMINATION NUMBER					
EXAMINATION NUMBER					3

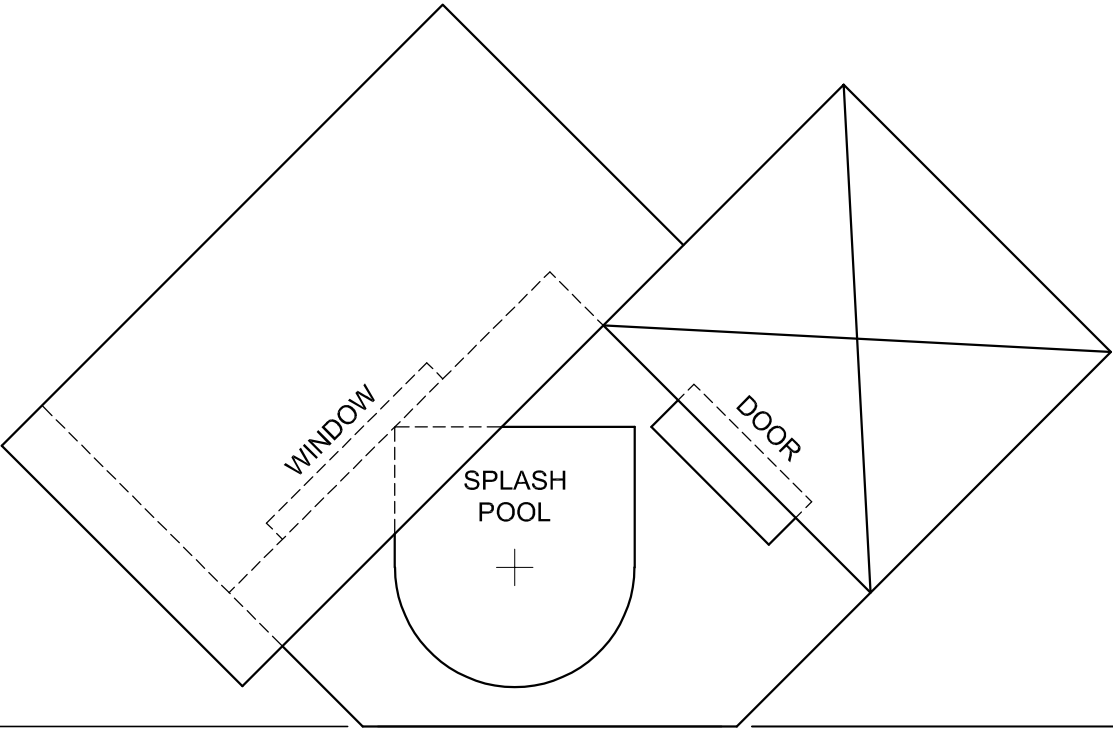


QUESTION 3: PERSPECTIVE

Given:
Two views of a structure and the information needed to draw a two-point perspective drawing
PP – Picture plane
HL – Horizon line
GL – Ground line
SP – Station point

- Instructions:**
Complete the perspective drawing.
- Align the drawing sheet with the ground line (GL).
 - Determine and label the vanishing points.
 - Show depth at the door and window.
 - Show ALL construction.
 - NO hidden detail is required.

[38]

PP

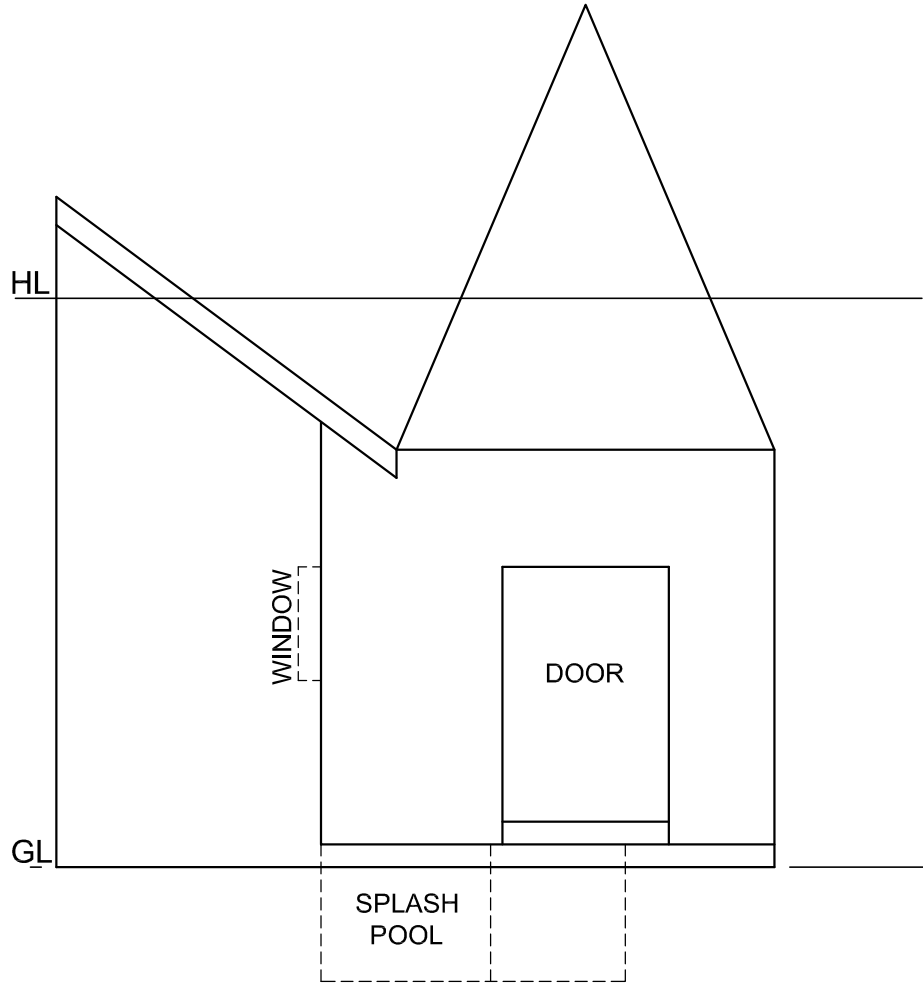

SP

ASSESSMENT CRITERIA					
1	CONSTRUCTION	7			
2	WALLS, WINDOW, DOOR	16 1/2			
3	SPLASH POOL	7			
4	ROOF	7 1/2			
PENALTIES (-)					
TOTAL		38			
EXAMINATION NUMBER					
EXAMINATION NUMBER					4

INCOMPLETE SOUTH-EAST ELEVATION

ROOM DESIGNATIONS

FEATURES

D1 SLIDING DOOR
D2 DOOR
W1 AND W2 WINDOWS

FIXTURES

WC TOILET
WB WASH BASIN
BT BIDET
SH SHOWER

ELECTRICAL FITTINGS

1. ONE-WAY SWITCH - SINGLE POLE
2. TWO-WAY SWITCH - SINGLE POLE
3. FLUORESCENT LIGHT 2 x 40 W
4. CEILING LIGHT
5. WALL-MOUNTED LIGHT
6. SWITCHED SOCKET OUTLET

NOTE:
THE ARROW SHOWS THE LIGHT CONNECTION TO THE SWITCH.

FLOOR FINISHES

1 LIVING AREA CARPET
2 BATHROOM TILE
3 HOBBY ROOM TILE
4 BEDROOM CARPET

SCHEMATIC DIAGRAM OF ROOF 'A'

SCHEMATIC DIAGRAM OF ROOF 'B'

ROOF NOTES:
20° ROOF PITCH

114 x 38 mm ROOF TRUSSES ON
114 x 38 mm WALL PLATES

300 mm ROOF OVERHANG TO END OF
ROOF TRUSSES

10 mm FIBRE CEMENT ROOF SHEETING ON
75 x 50 mm PURLINS SPACED ACCORDING TO
SCHEMATIC DIAGRAMS

200 x 20 mm FASCIA BOARD ON ALL SIDES AND
300 x 75 mm BARGE BOARDS ON THE GABLED
END, 20 mm PAST THE GUTTER

150 x 100 mm GUTTERS WITH Ø75 RWDP
ON ALL SIDES

10 mm CEILING BOARDS ON 38 x 38 mm
BRANDING STRIPS @ 450 c/c

INCOMPLETE FOUNDATION AND EXTERNAL WALL DETAIL

ROOF COMPONENTS

	300 x 75 mm BARGE BOARD
	200 x 20 mm FASCIA BOARD
	ROOF CAP

ELECTRICAL SYMBOLS

DOOR AND WINDOW SCHEDULE

SLIDING DOOR (D1)

DOOR FRAME AND DOOR (D2)

WINDOW (W1)

WINDOW (W2)

WINDOW NOTES:

- A = OPENING SIDE
- B = HINGED SIDE
- C = FIXED PANEL
- ALL FRAMES 50 mm THICK
- 150 x 25 mm TILE SILL UNDER ALL WINDOWS

FIXTURES

SHOWER (SH)	BIDET (BT)	WASH BASIN (WB)	TOILET (WC)



QUESTION 4: CIVIL DRAWING

- Given:**
- The incomplete south east elevation of a **new house**, showing the walls, the sliding door and window openings, the roof and notes
 - The incomplete floor plan showing the walls, positions of steps, doors, windows, fixtures and the electrical layout
 - Schematic diagrams of the roof trusses and roof notes
 - The incomplete foundation and external wall detail
 - Room designations and floor finishes
 - A table of roof components
 - A table of electrical symbols
 - A door and window schedule
 - A table of fixtures
 - The incomplete floor plan of the **new house**, drawn to scale 1 : 50, and the incomplete foundation and the breakline of the detailed section, drawn to scale 1 : 20, on page 6

- Instructions:**
- Answer this question on page 6.
- 4.1 Using the given incomplete floor plan, draw, in first-angle orthographic projection and to scale 1 : 50 the following views of the **new house**:
- 4.1.1 **THE COMPLETE FLOOR PLAN**
- Add the following features to the drawing:**
- ALL doors and windows
 - ALL fixtures as indicated by the abbreviations
 - ALL electrical fittings as indicated by the numbers
 - ALL hatching detail
- 4.1.2 **THE COMPLETE SOUTH-EAST ELEVATION**
- Show the following features on the drawing:**
- The outside walls, sliding door, steps and window detail
 - The roof detail, including the fascia boards, gutters, barge board, roof cap and rainwater downpipe
 - The finished floor level
- 4.2 Using the incomplete foundation and breakline on page 6, draw, to scale 1 : 20, a **DETAILED SECTION** on cutting plane A-A of the area in the ellipse shown on the incomplete floor plan.
- Show the following features on the drawing:**
- The complete foundation and external wall detail
 - The window detail
 - The roof detail, including the fascia board, gutter and barge board
 - The bidet
 - ALL hatching detail. ONLY the substructure hatching may be drawn in neat freehand.

- Label the following:**
- The south-east elevation
 - The room designations and floor finishes
 - Ground level, finished floor level, damp-proof course and built-in cupboard (use the correct abbreviations and show them on all the relevant views)

NOTE:
ALL drawings must comply with the **guidelines** and **graphical symbols** as contained in the **SANS 10143**. [95]

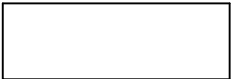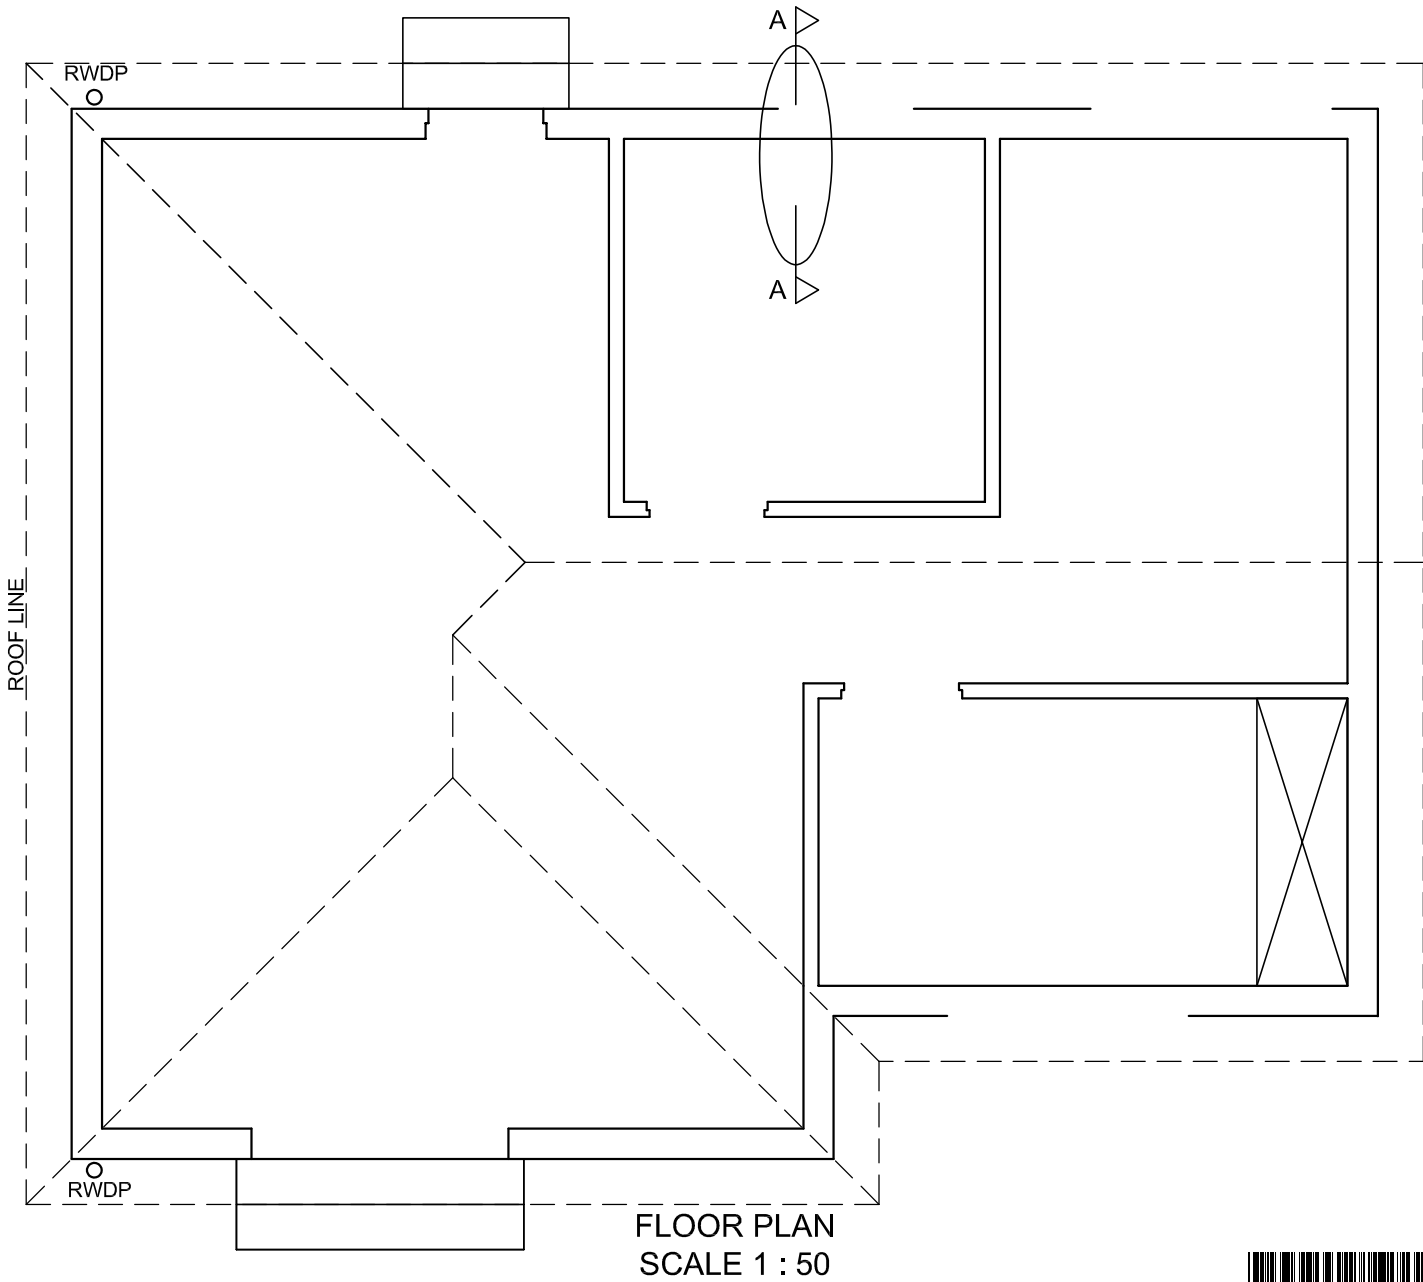

SECTION A - A
SCALE 1 : 20

1. MARK ALLOCATION FOR ROOF SECTION		FOR OFFICIAL USE ONLY	
A (1)		INCORRECT SCALE(S) USED	
B (1)		NON-ALIGNMENT OF VIEWS	
C (2)		VIEW(S) ROTATED	
D (3)		SECTION VIEWED INCORRECTLY	
E (2)		INCORRECT LETTERING	
F (1)			
G (1)			
H (1)			
I (1)			
TOTAL		TOTAL	

ASSESSMENT CRITERIA					
FLOOR PLAN					
		POSSIBLE	OBTAINED	SIGN	MODERATED
1	DOORS + WINDOWS	11			
2	FIXTURES	7			
3	ELECTRICAL	10 ¹ / ₂			
4	HATCHING	4			
5	LABELS	4 ¹ / ₂			
SUBTOTAL		37			
SOUTH EAST ELEVATION					
1	ROOF + RWDP	9 ¹ / ₂			
2	WALLS + FFL + STEPS	4 ¹ / ₂			
3	DOOR + WINDOW	8			
4	LABELS	1 ¹ / ₂			
SUBTOTAL		23 ¹ / ₂			
DETAILED SECTION					
1	ROOF DETAIL	13			
2	FOUNDATION + WALL + SLAB	7			
3	WINDOW + SILL	3 ¹ / ₂			
4	FIXTURES	3 ¹ / ₂			
5	HATCHING	6			
6	LABELS	1 ¹ / ₂			
SUBTOTAL		34 ¹ / ₂			
TOTAL		95			
PENALTIES (-)					
GRAND TOTAL					
EXAMINATION NUMBER					
EXAMINATION NUMBER					6

